

vila  
merak®



IDEJNO ARHITEKTONSKO - URBANISTIČKO RJEŠENJE  
STAMBENIH OBJEKATA U ZONI DUP-A PRŽNO - KAMENOV II  
ZA DIO KAMENOV - VRIJESNO

## OBJEKAT: Bellavista Garden


PROJEKTNJA ORGANIZACIJA : STUDIO G R A D doo  
[www.studiograd.net](http://www.studiograd.net)

Podgorica, Januar 2012.







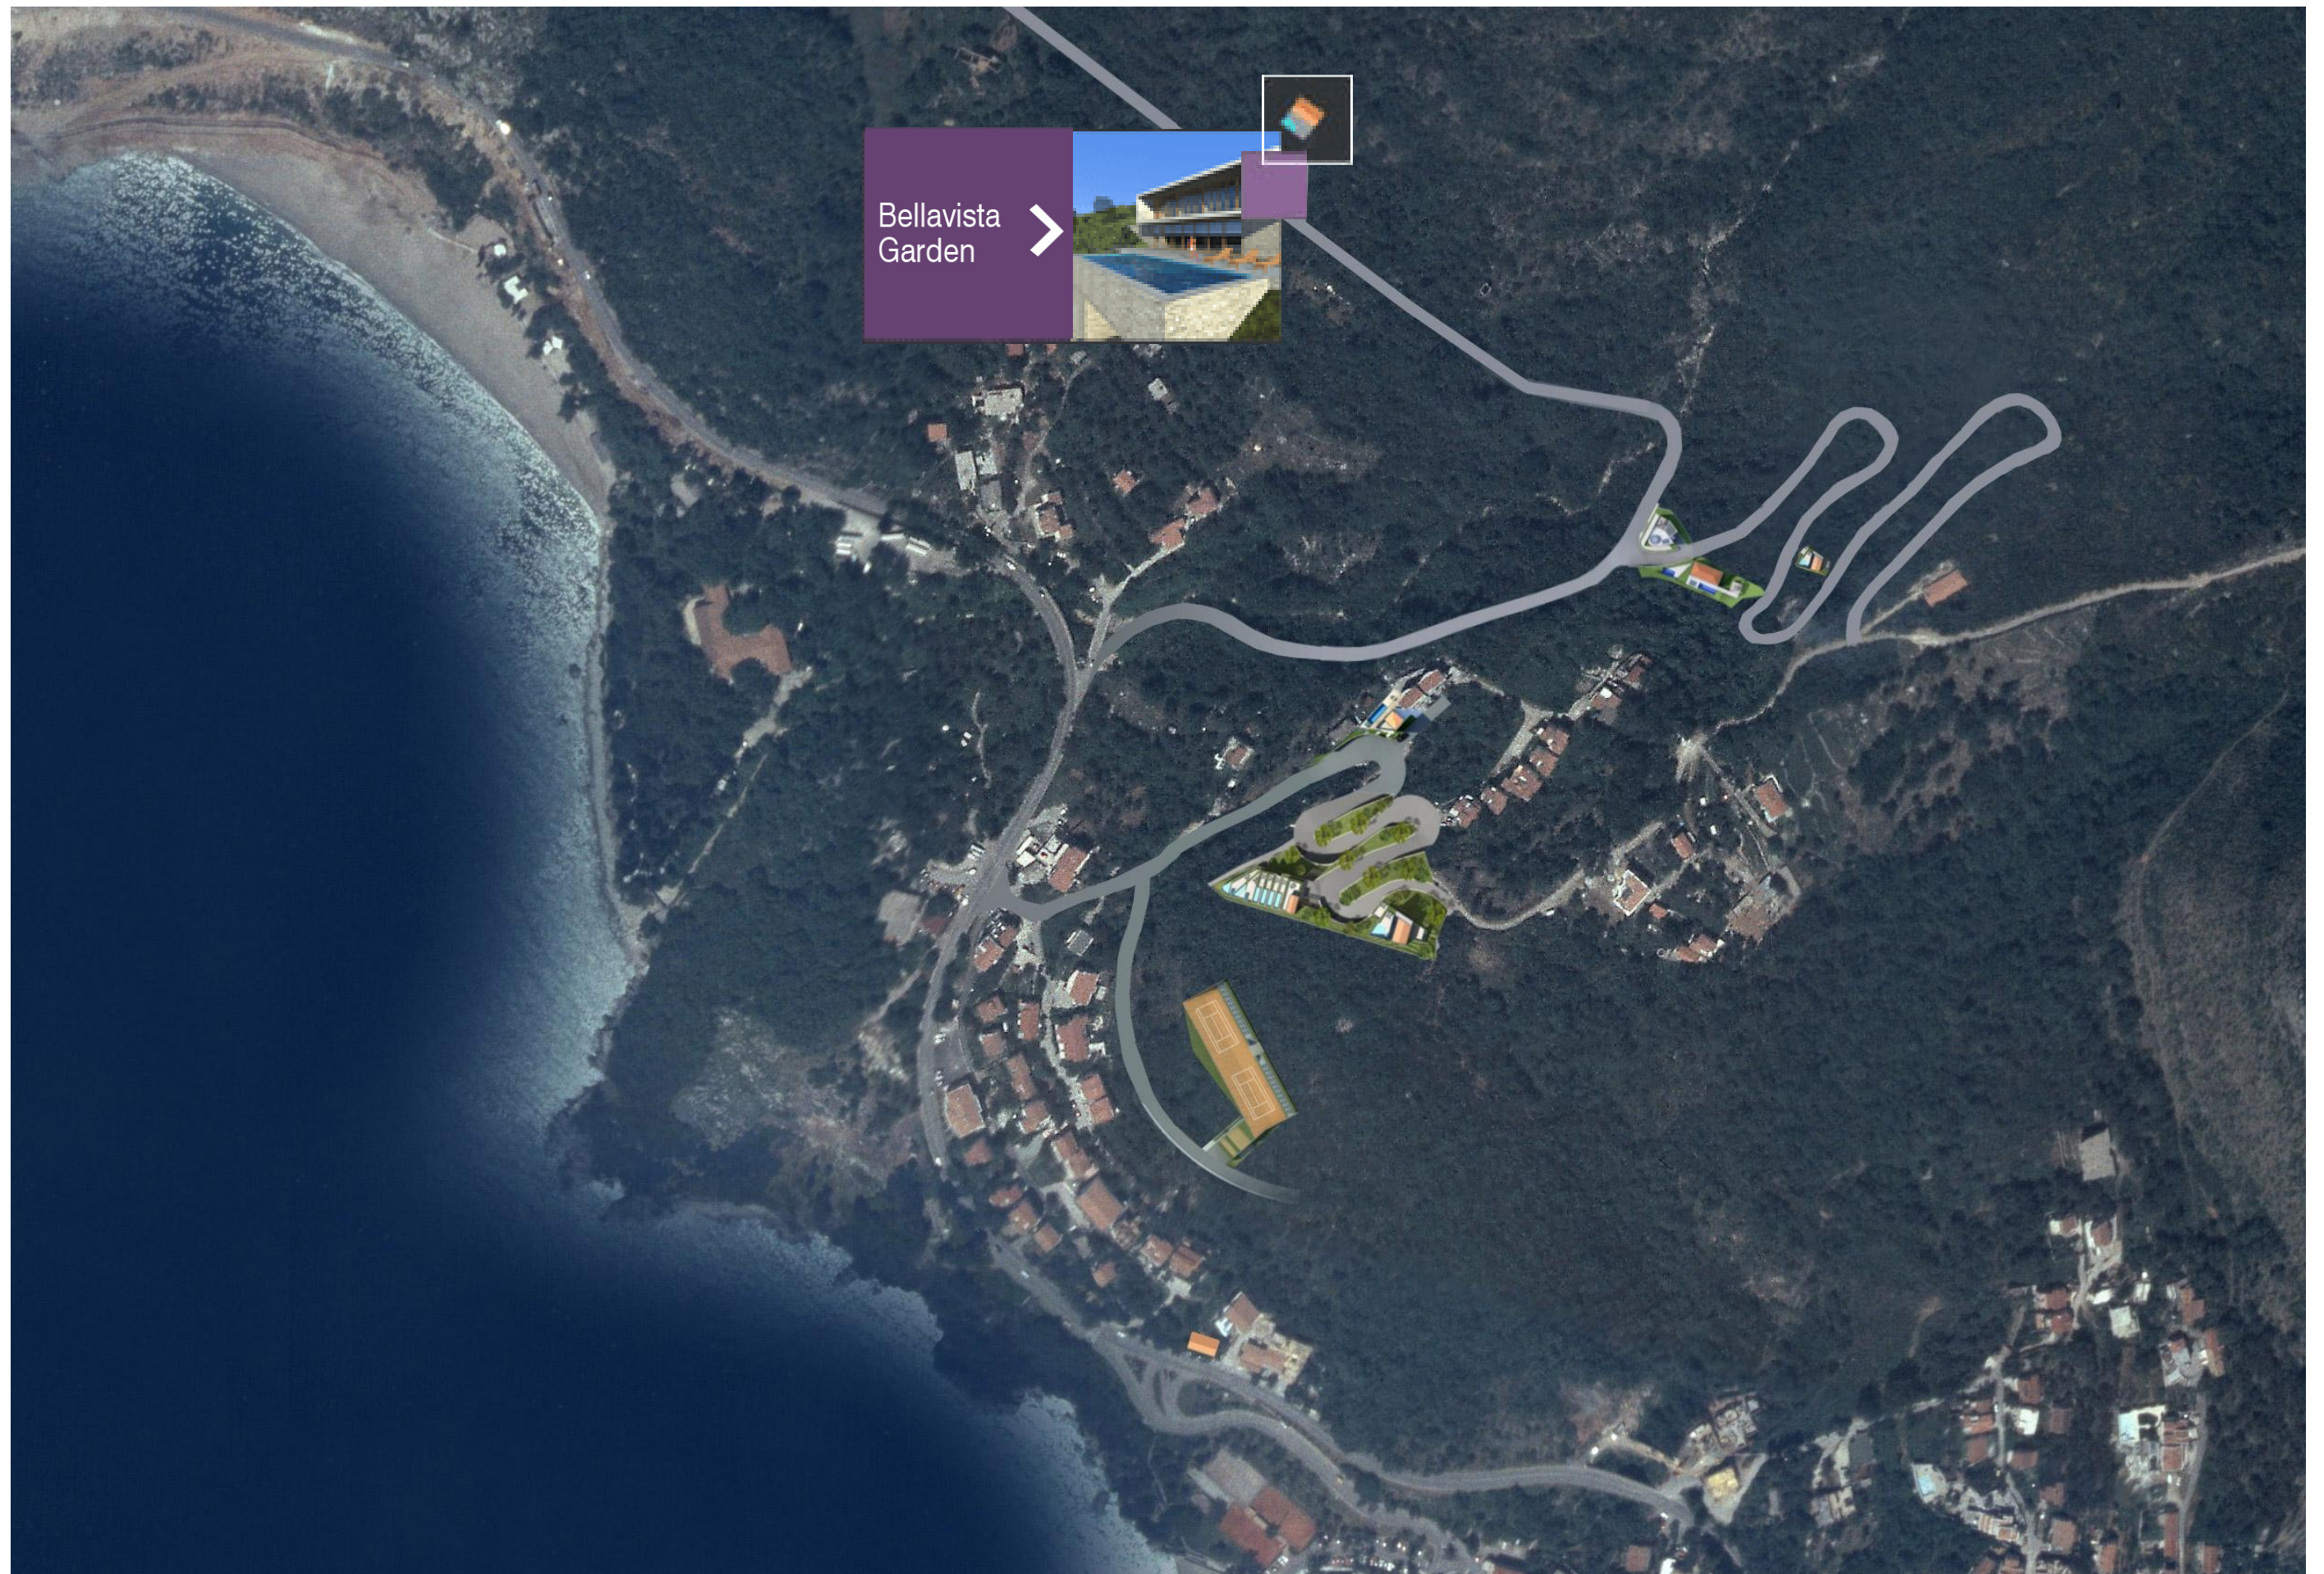












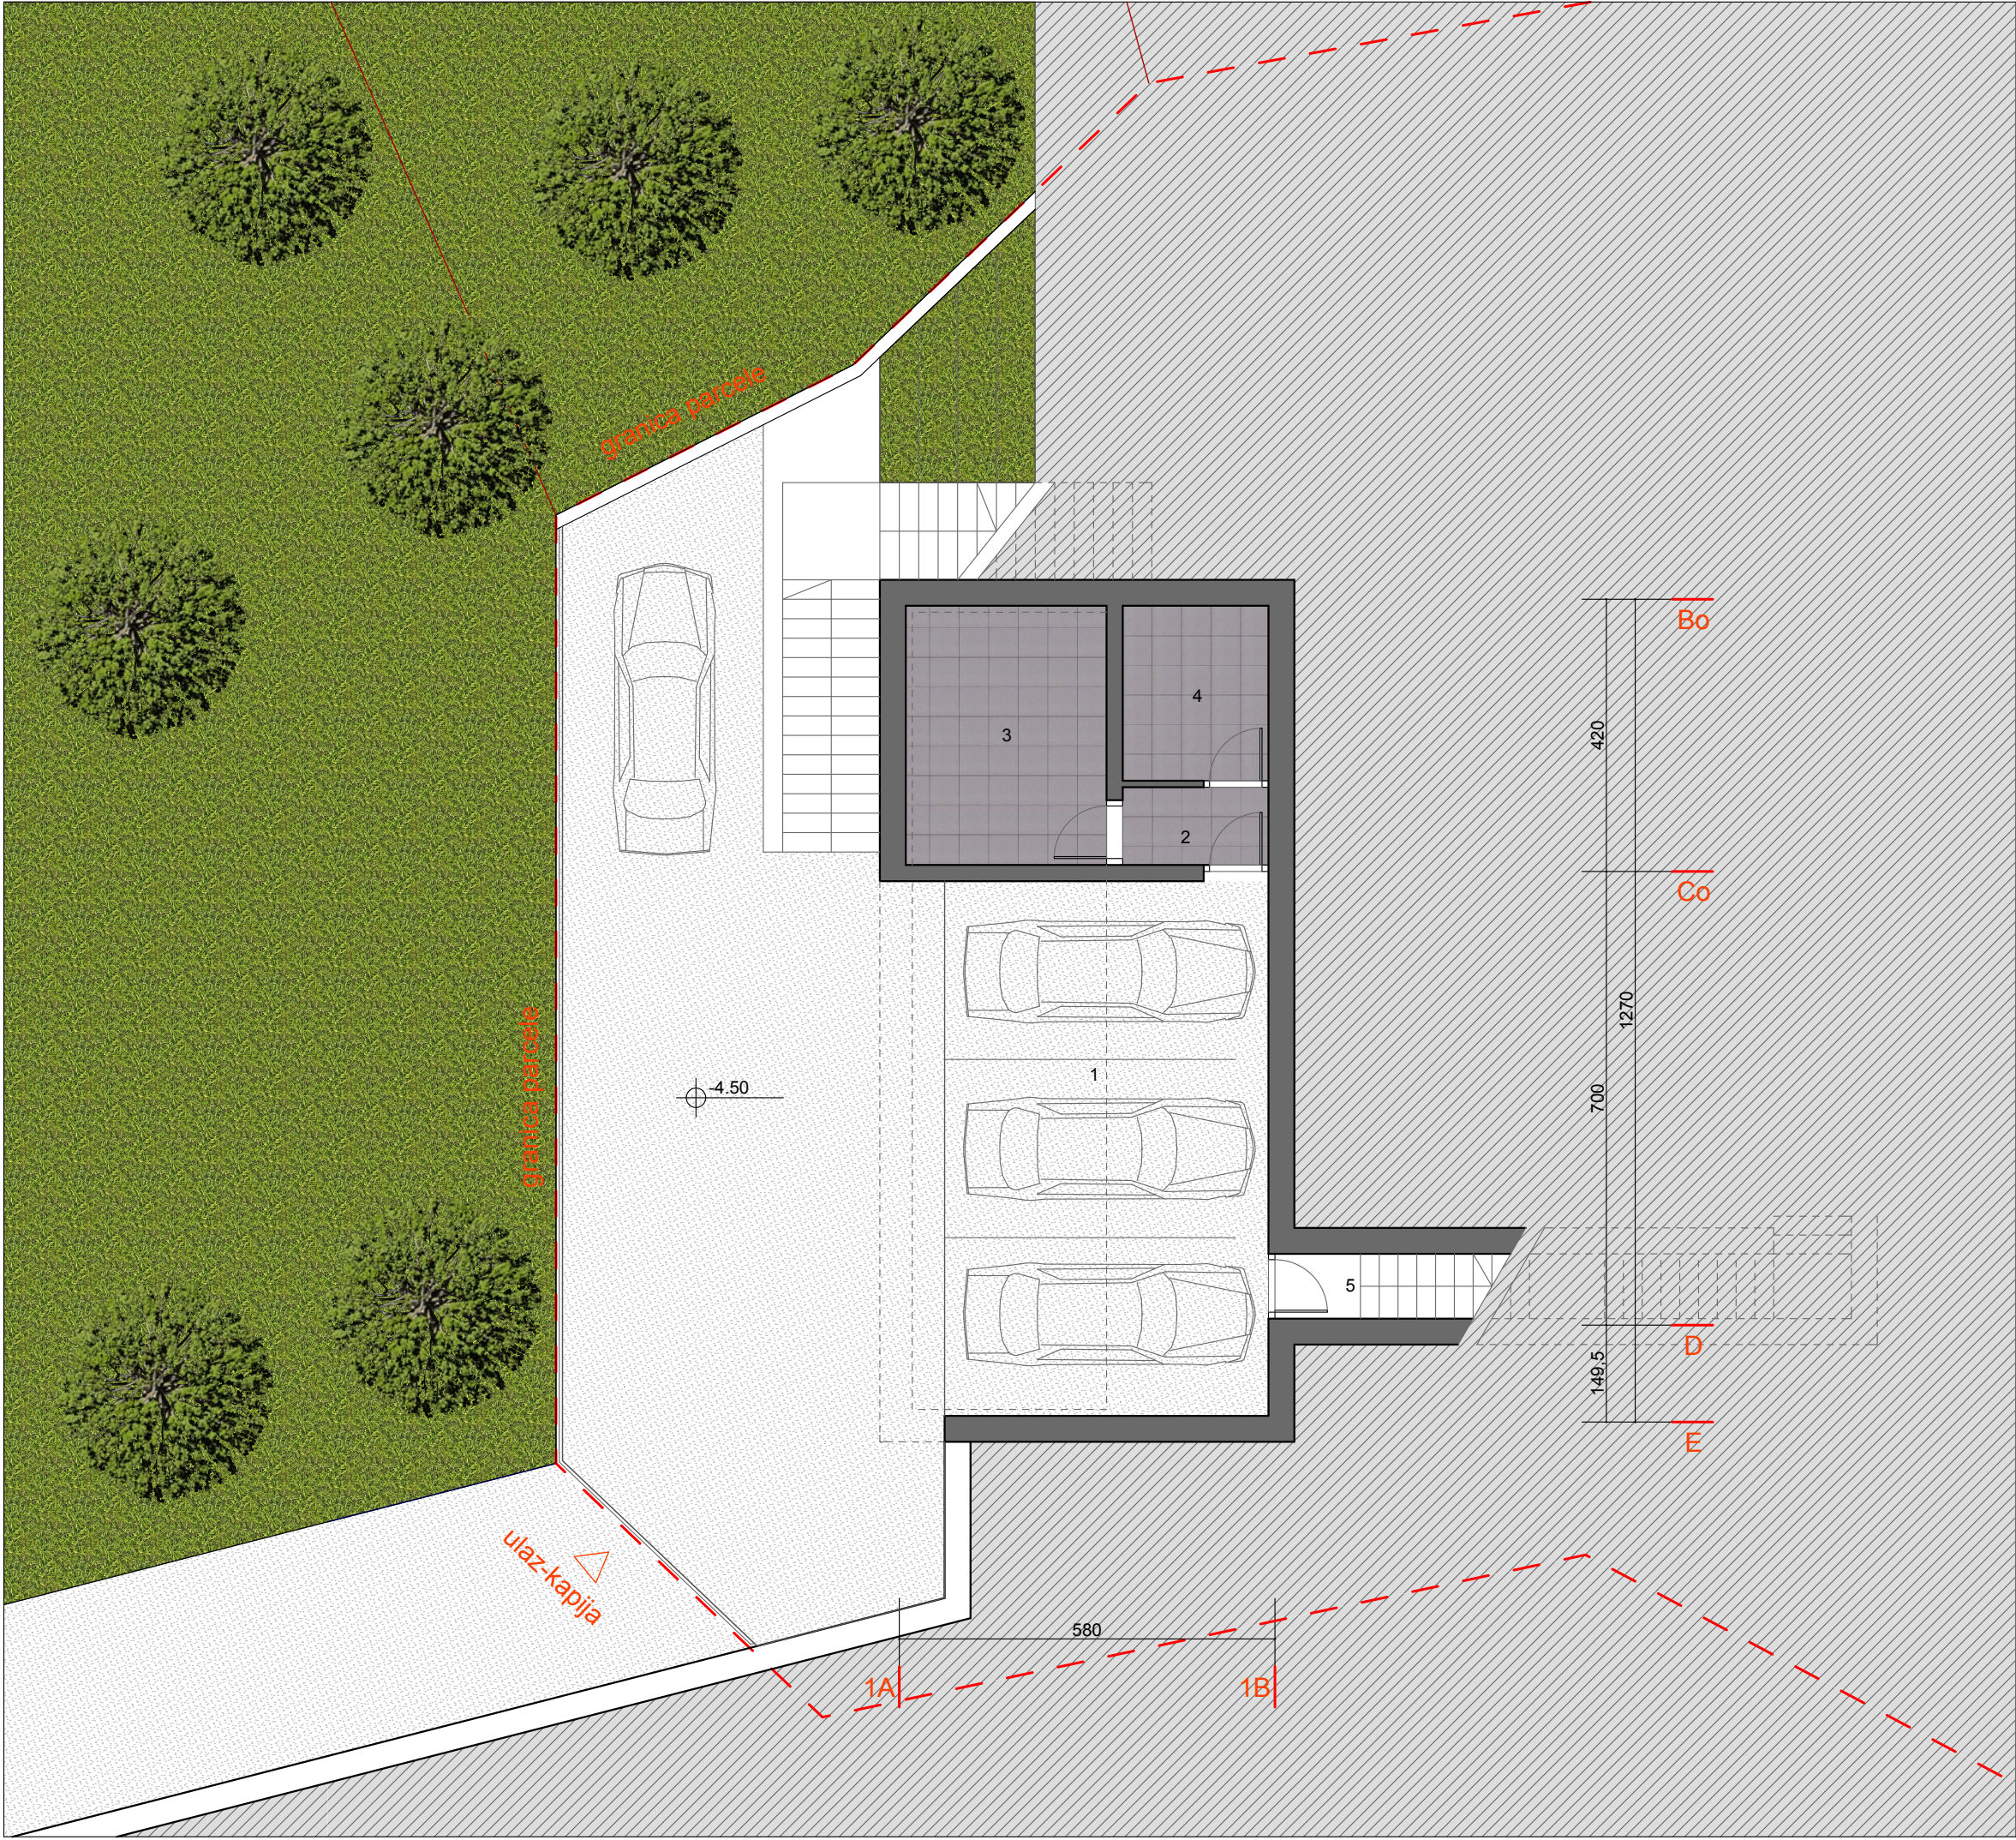


NIVO - SUTEREN

1 GARAŽA	49.47M2
2 PREDPROSTOR	2.69M2
3 MAŠINSKA PROSTORIJA	12.40M2
4 OSTAVA	6.07M2
5 STEPENIŠTE	8.89M2


NETO POVRŠINA	79.54M2
BRUTO POVRŠINA	85.12M2

REZIDENCIJALNI OBJEKAT  
KP 173 i 174

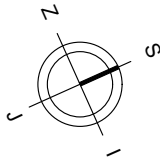

R=1/100



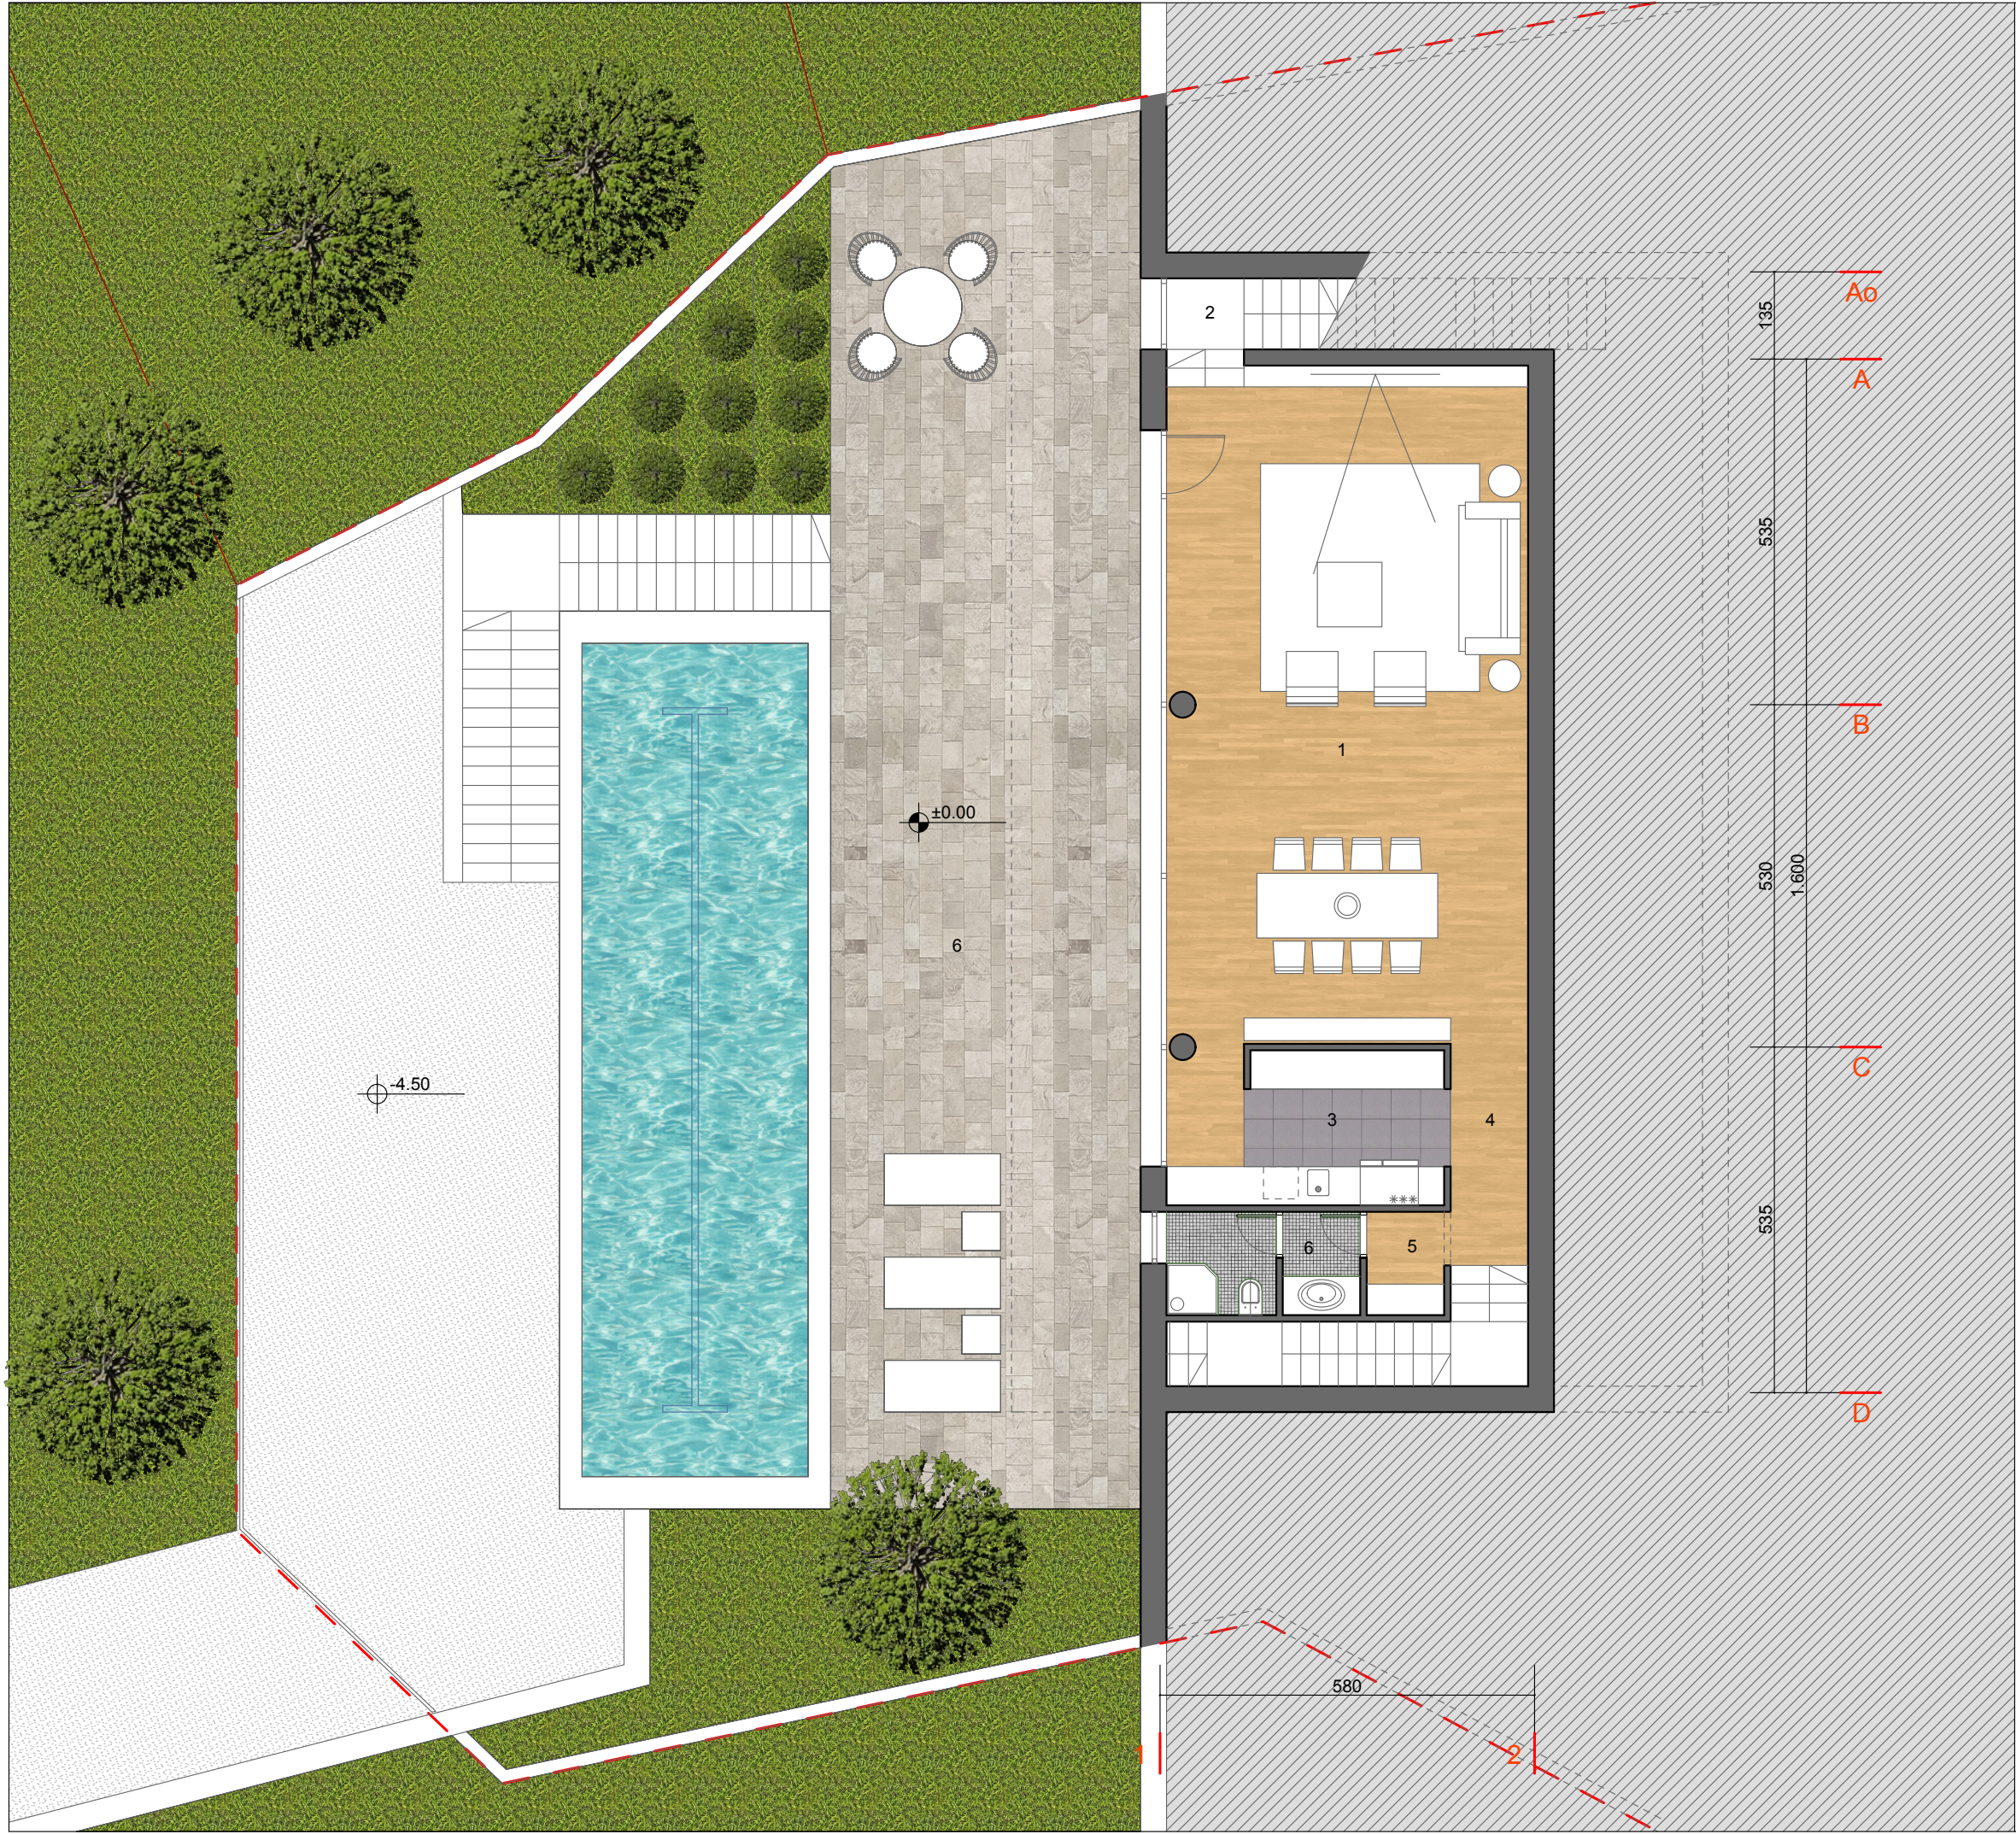


NIVO - PRIZEMLJE

1 DN.SOBA-TRPEZARIJA	58.80M2
2 STEPENIŠTE	7.48M2
3 KUHINJA	10.32M2
4 HODNIK	4.11M2
5 GARDEROBA	1.92M2
6 TOALET	4.80M2
7 TERASA	/


NETO POVRŠINA	87.43M2
BRUTO POVRŠINA	114.88M2

REZIDENCIJALNI OBJEKT  
KP 173 i 174

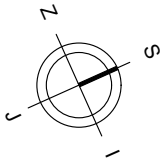

R=1/100



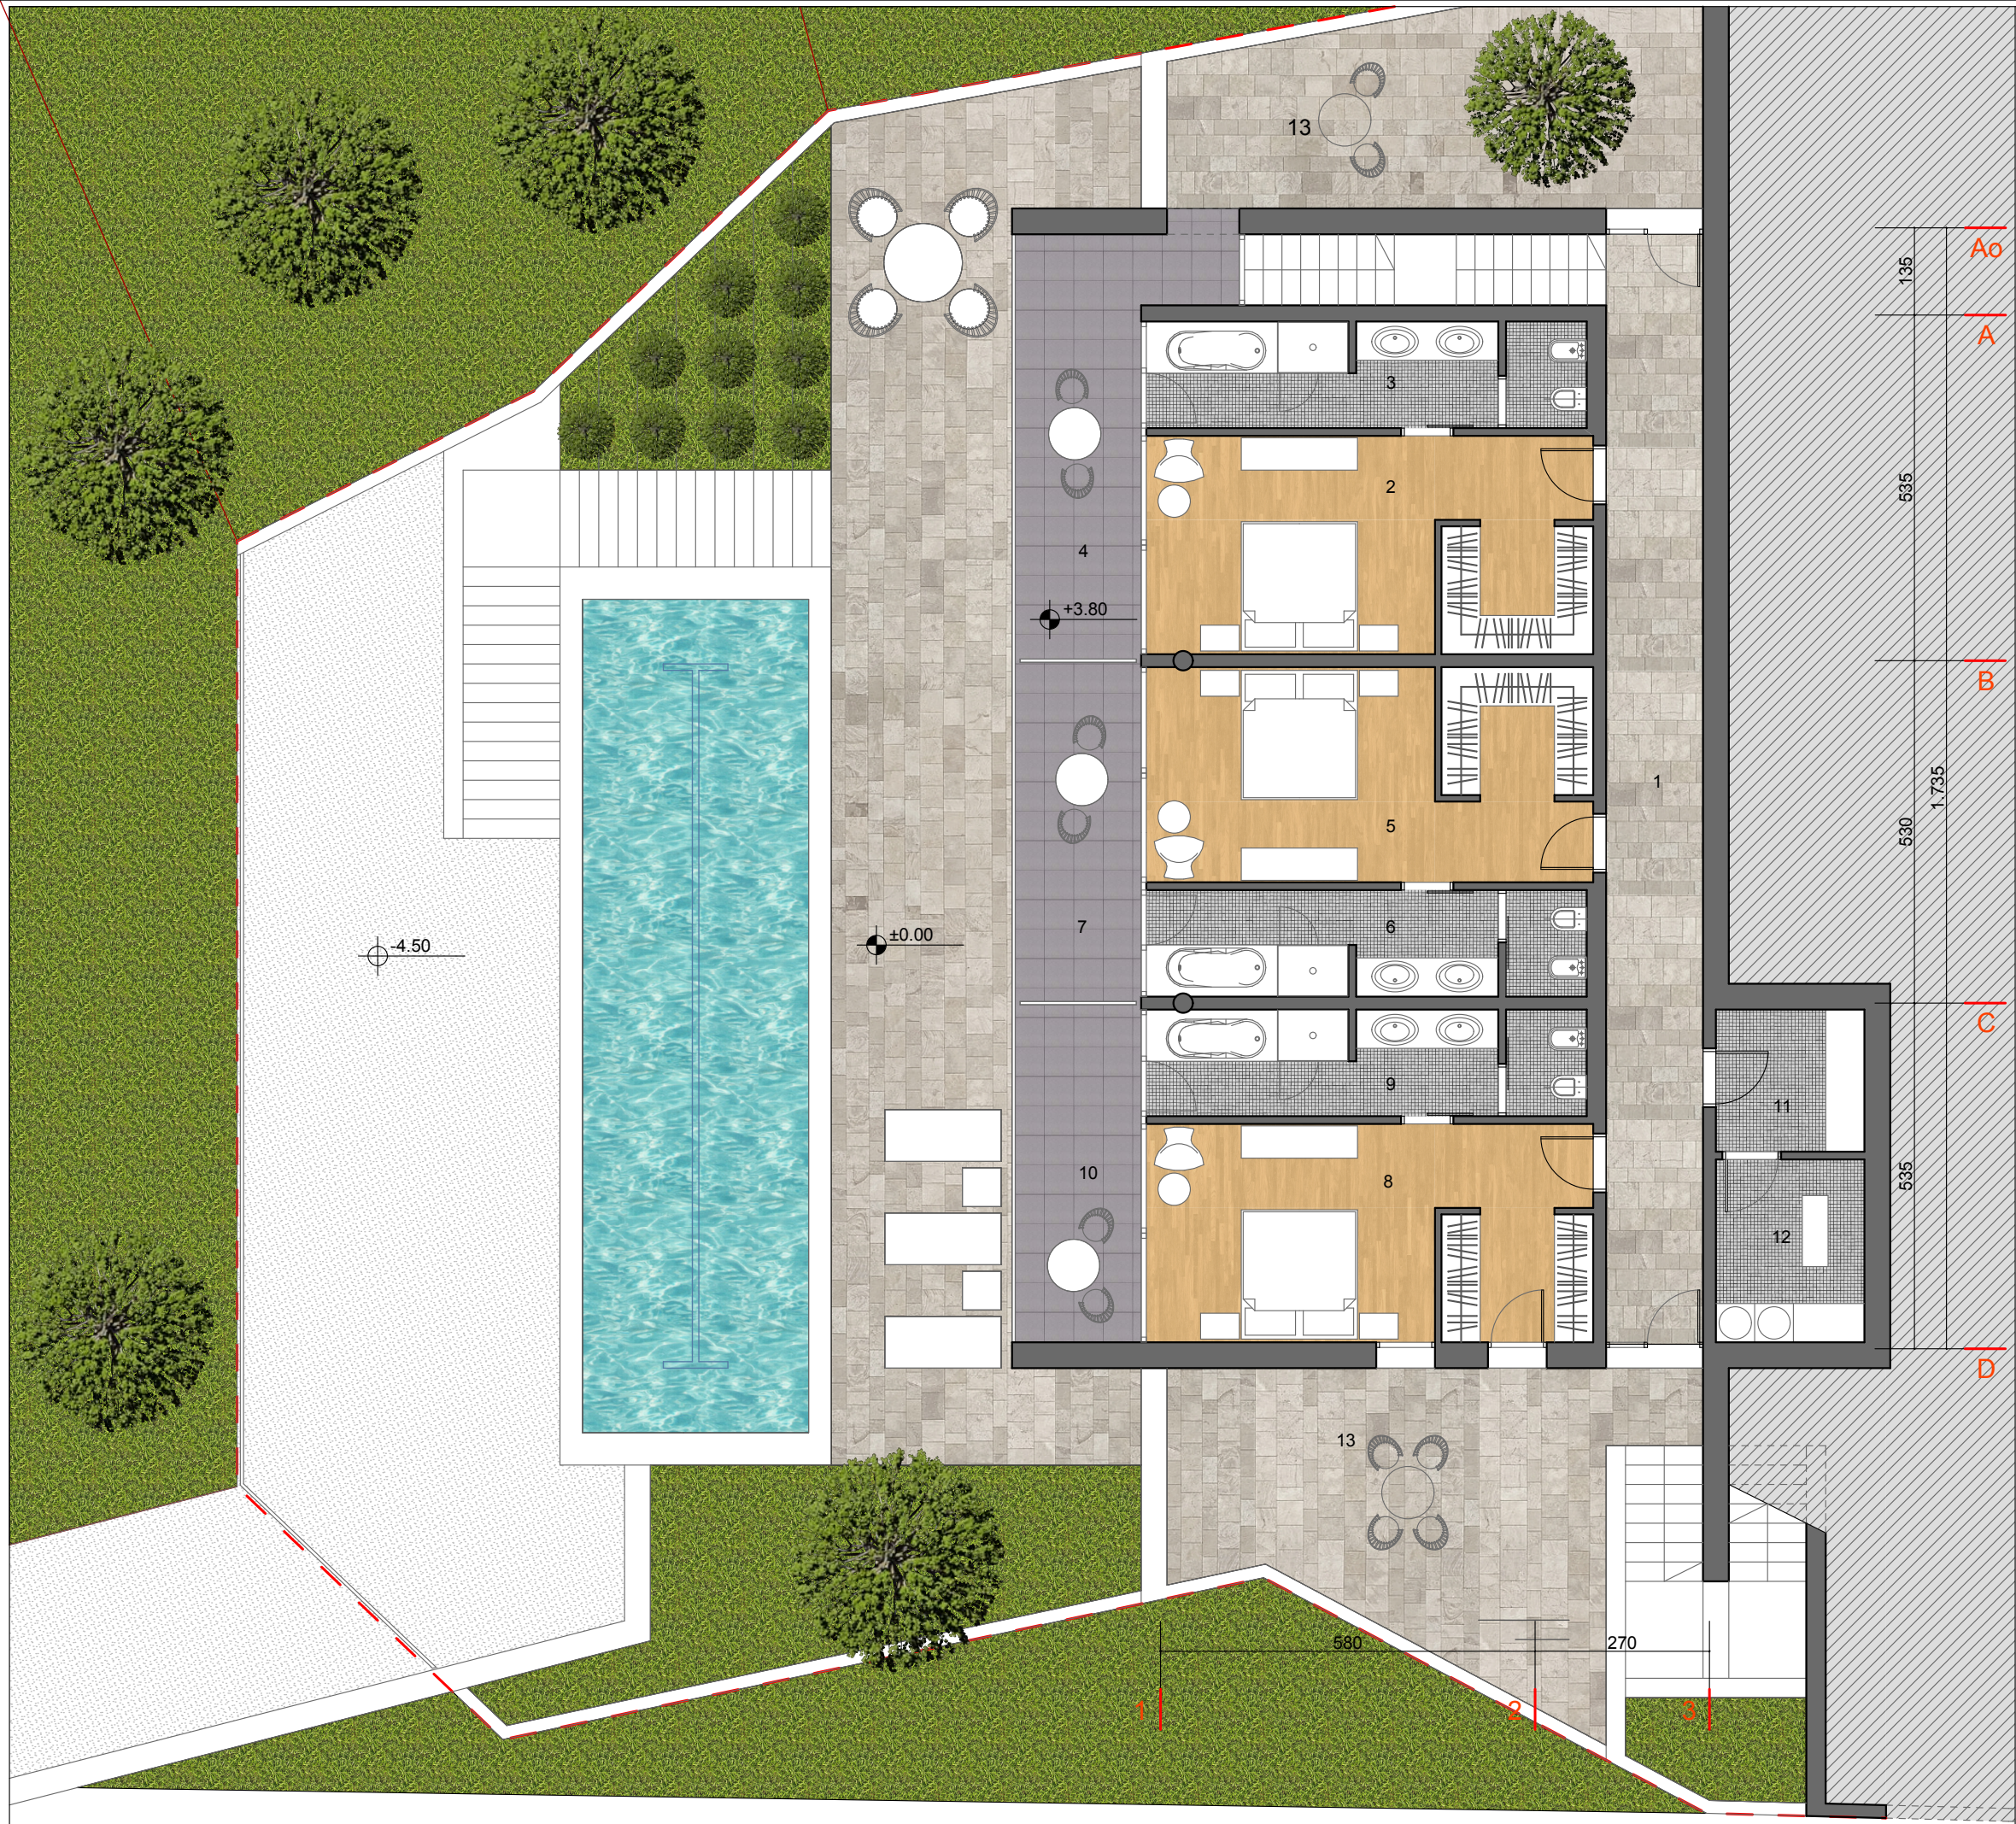


NIVO - SPRAT

1 HODNIK	25.72M2
2 SPAVAČA SOBA	23.38M2
3 KUPATILO	11.05M2
4 LODJA	13.00M2
5 SPAVAČA SOBA	23.38M2
6 KUPATILO	11.05M2
7 LODJA	10.20M2
8 SPAVAČA SOBA	23.04M2
9 KUPATILO	11.05M2
10 LODJA	10.30M2
11 OSTAVA	5.06M2
12 VEŠERNICA	6.50M2
13 TERASE NA TERENU	/


NETO POVRŠINA	173.78M2
BRUTO POVRŠINA	214.12M2

REZIDENCIJALNI OBJEKT  
KP 173 i 174

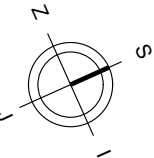

R=1/100




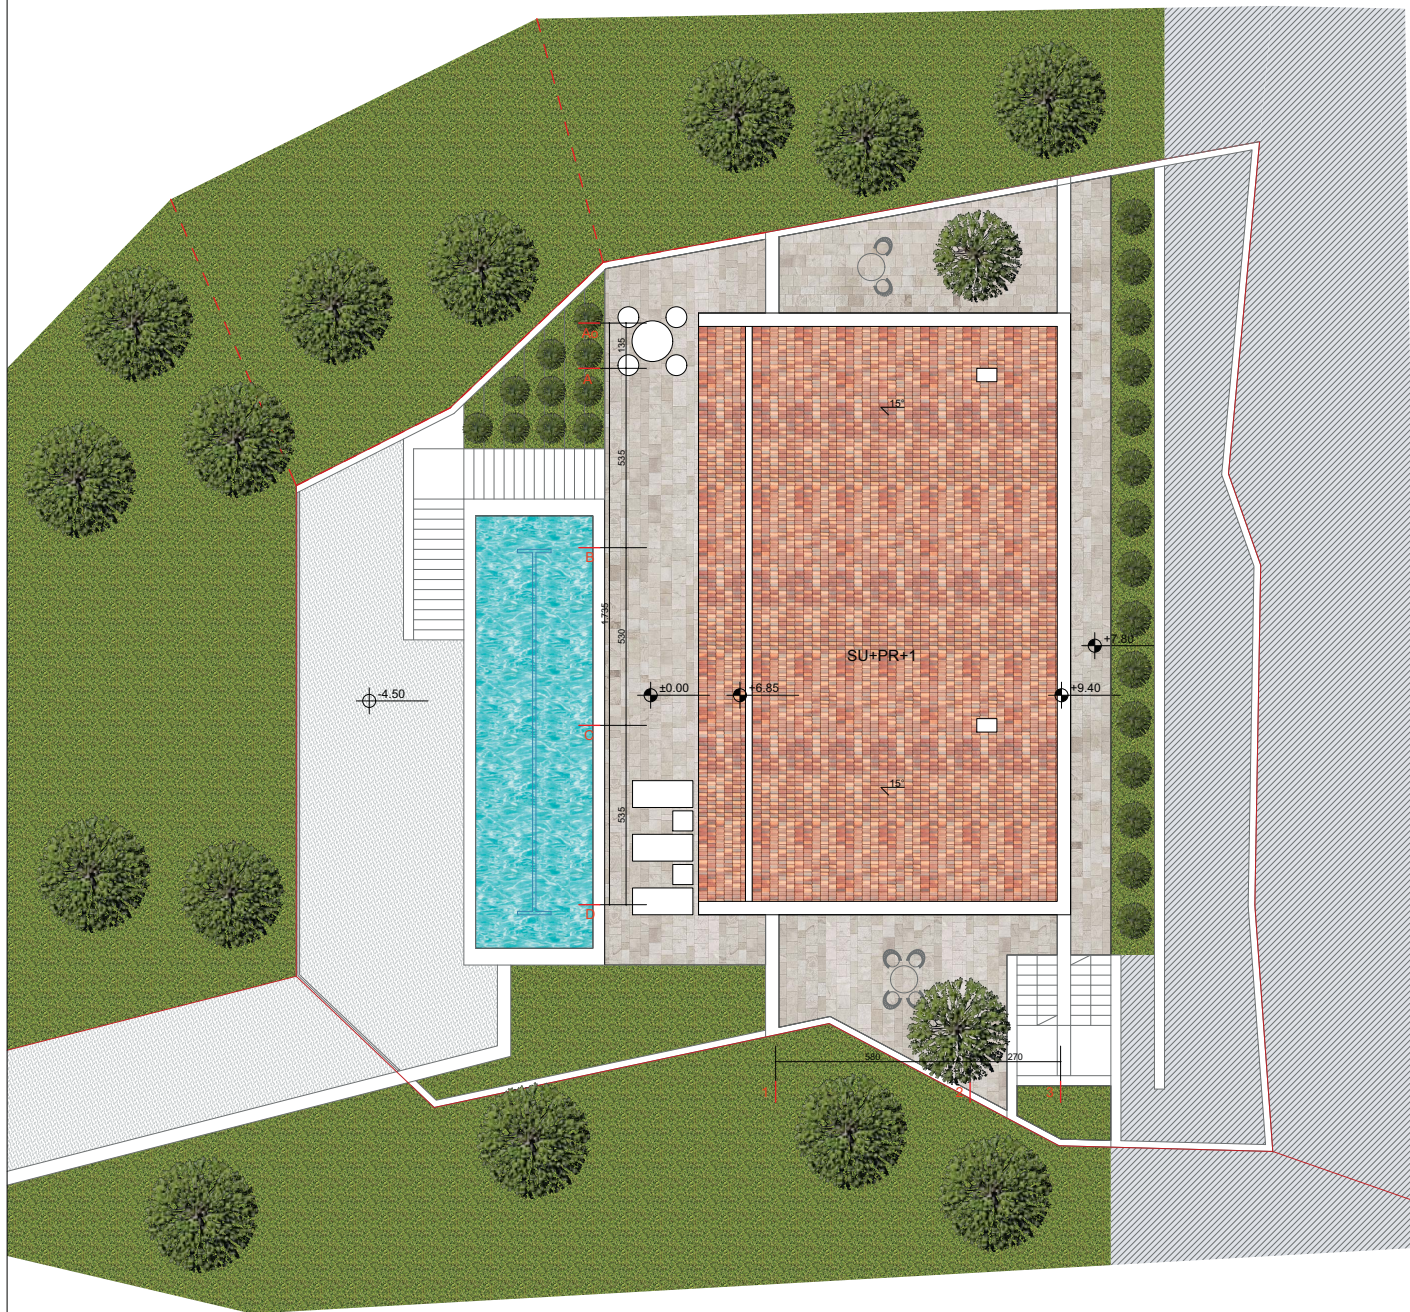

UKUPNA NETO POVRŠINA OBJEKTA	345.75M2
UKUPNA BRUTO POVRŠINA OBJEKTA	414.12M2


#### SITUACIJA

REZIDENCIJALNI OBJEKAT  
KP 173 i 174

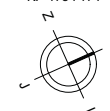

R=1/150



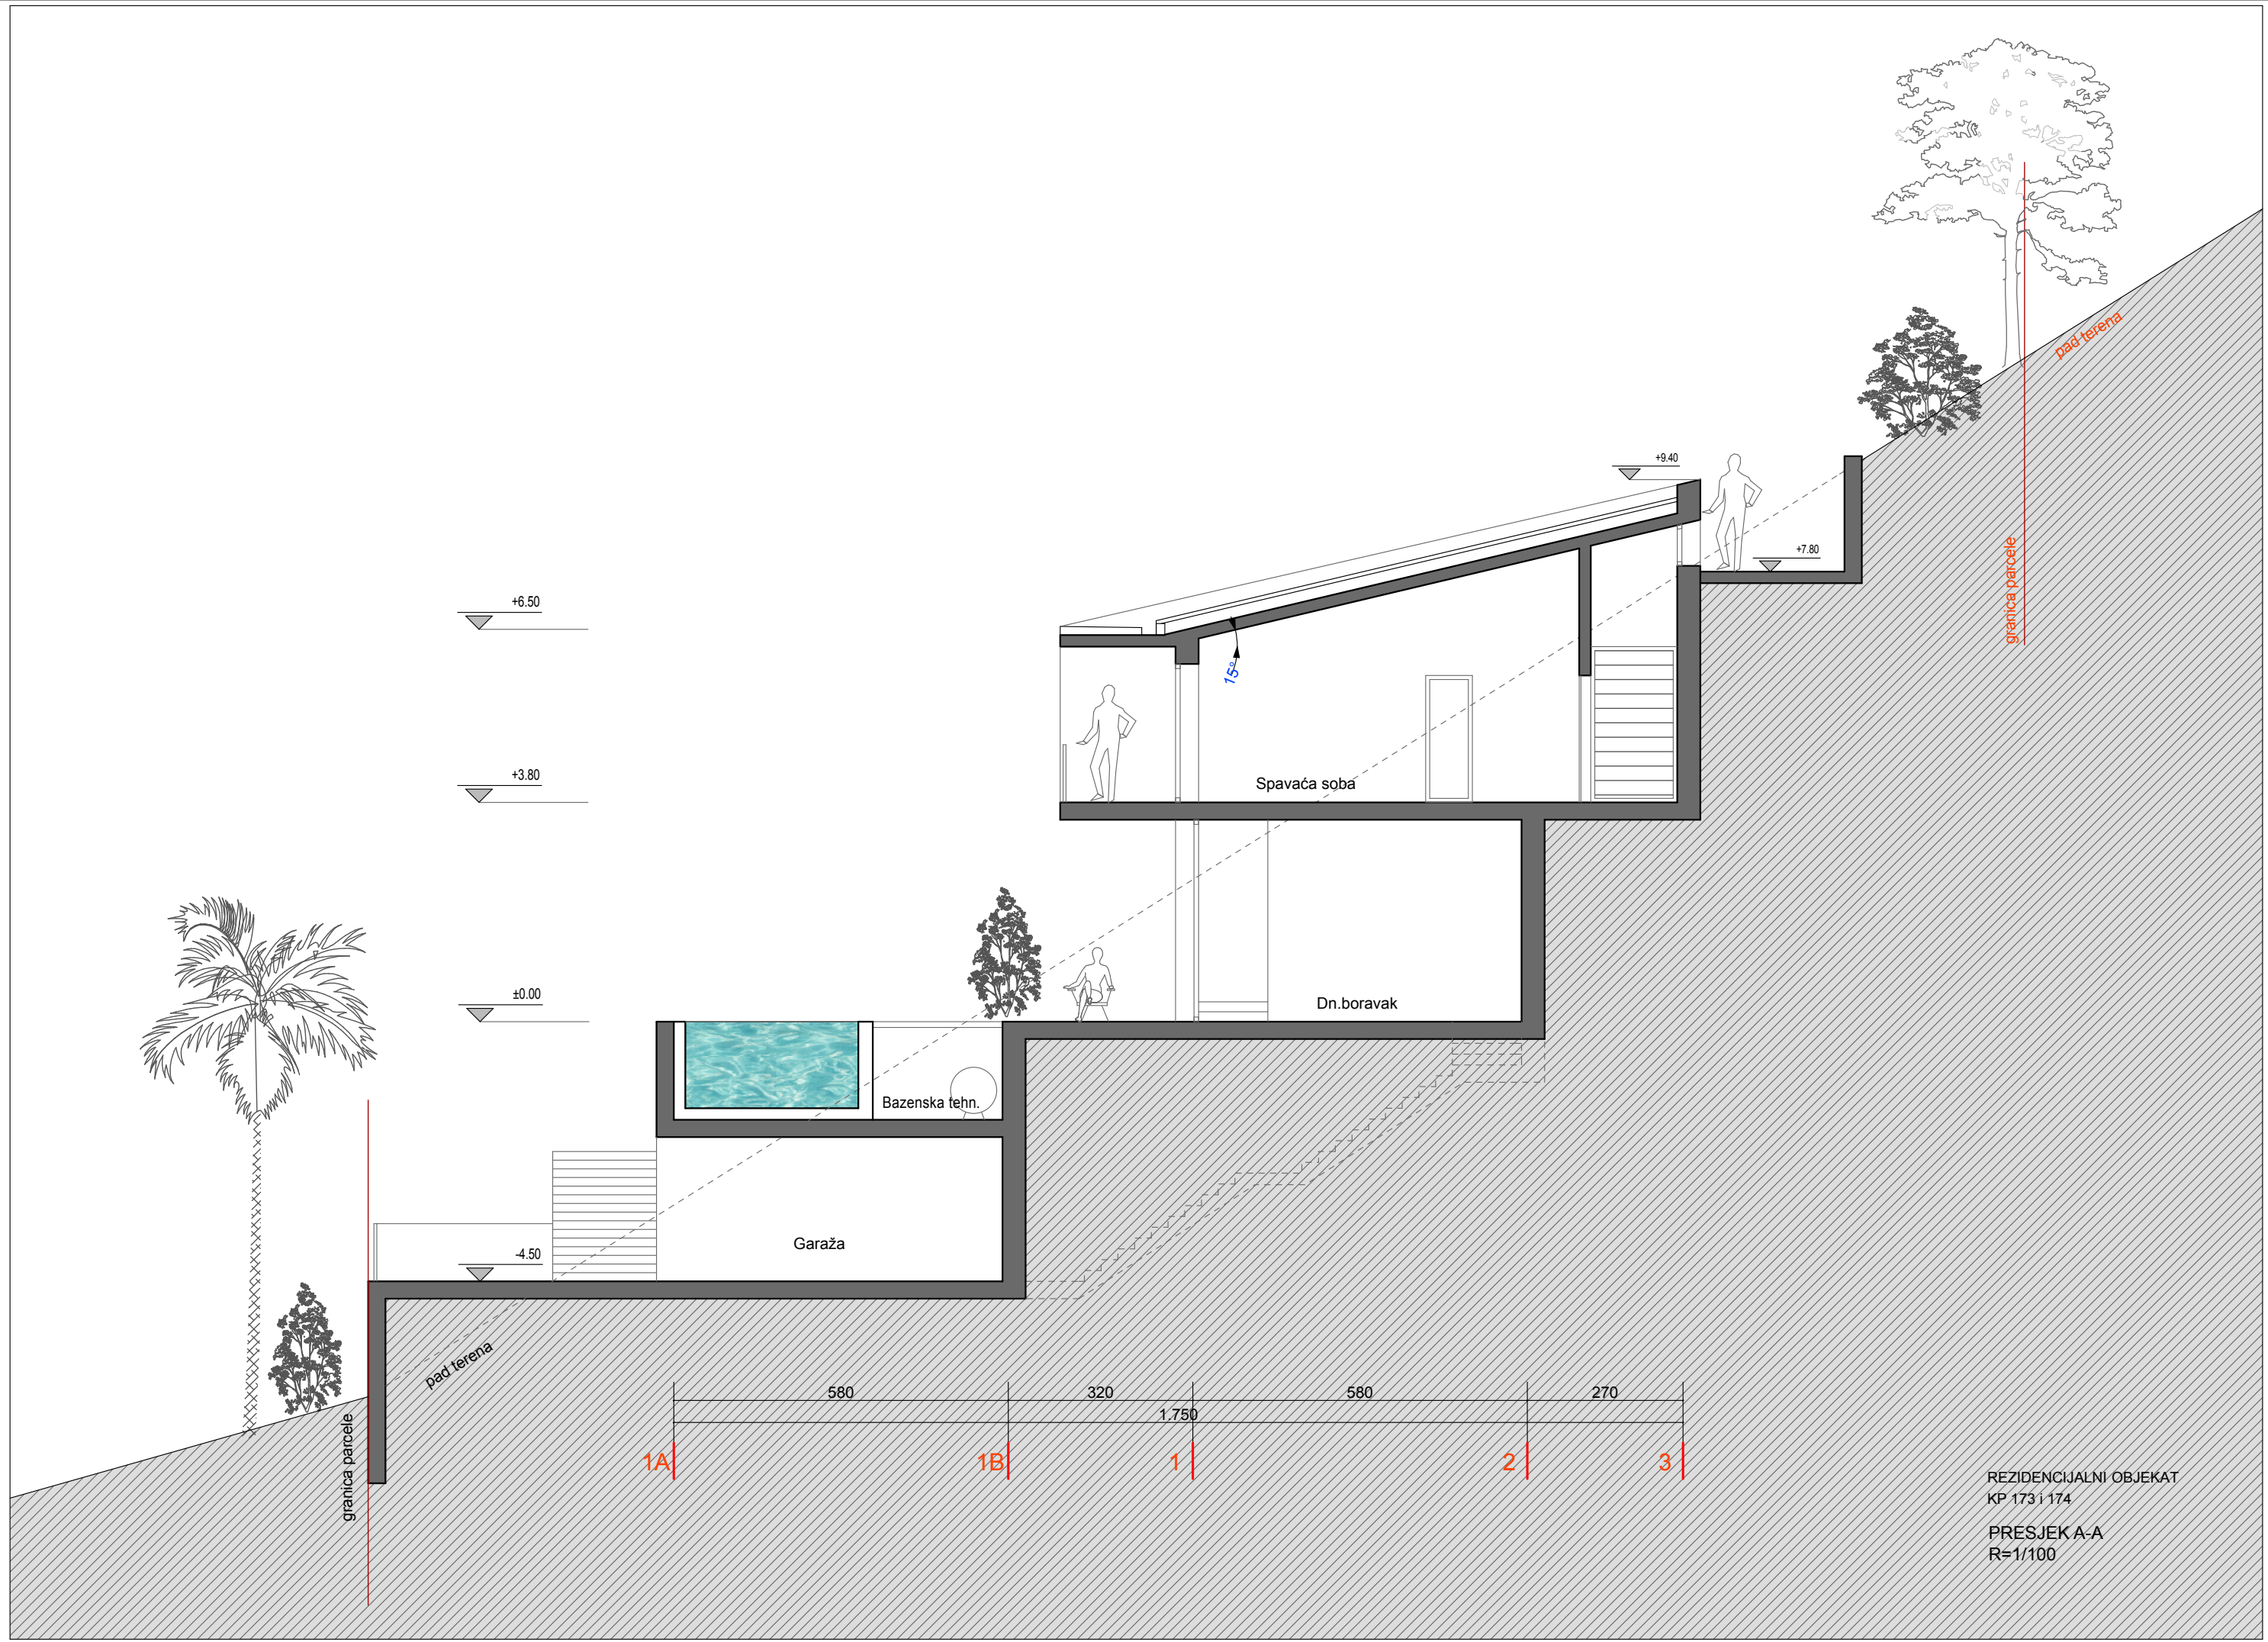

REZIDENCIJALNI OBJEKT  
KP 173 i 174  
PRESJEK A-A  
R=1/100







