

vila
merak®



IDEJNO ARHITEKTONSKO - URBANISTIČKO RJEŠENJE
STAMBENIH OBJEKATA U ZONI DUP-A PRŽNO - KAMENOV II
ZA DIO KAMENOV - VRIJESNO

OBJEKAT: Villa Vista

PROJEKTNJA ORGANIZACIJA : STUDIO G R A D doo
www.studiograd.net

Podgorica, Jun 2011.





AVIO SNIMAK SA DISPOZICIJOM OBJEKATA







NETO POVRŠINA SUTERENA 67m²
BRUTO POVRŠINA SUTERENA 84m²






544/1





NETO POVRŠINA 1. SPRATA 67m2
BRUTO POVRŠINA 1. SPRATA 84m2




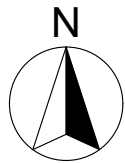

OSNOVA 2. SPRATA R=1:100

NETO POVRŠINA 2. SPRATA 7m2
BRUTO POVRŠINA 2. SPRATA 27m2

TERASA 37m2

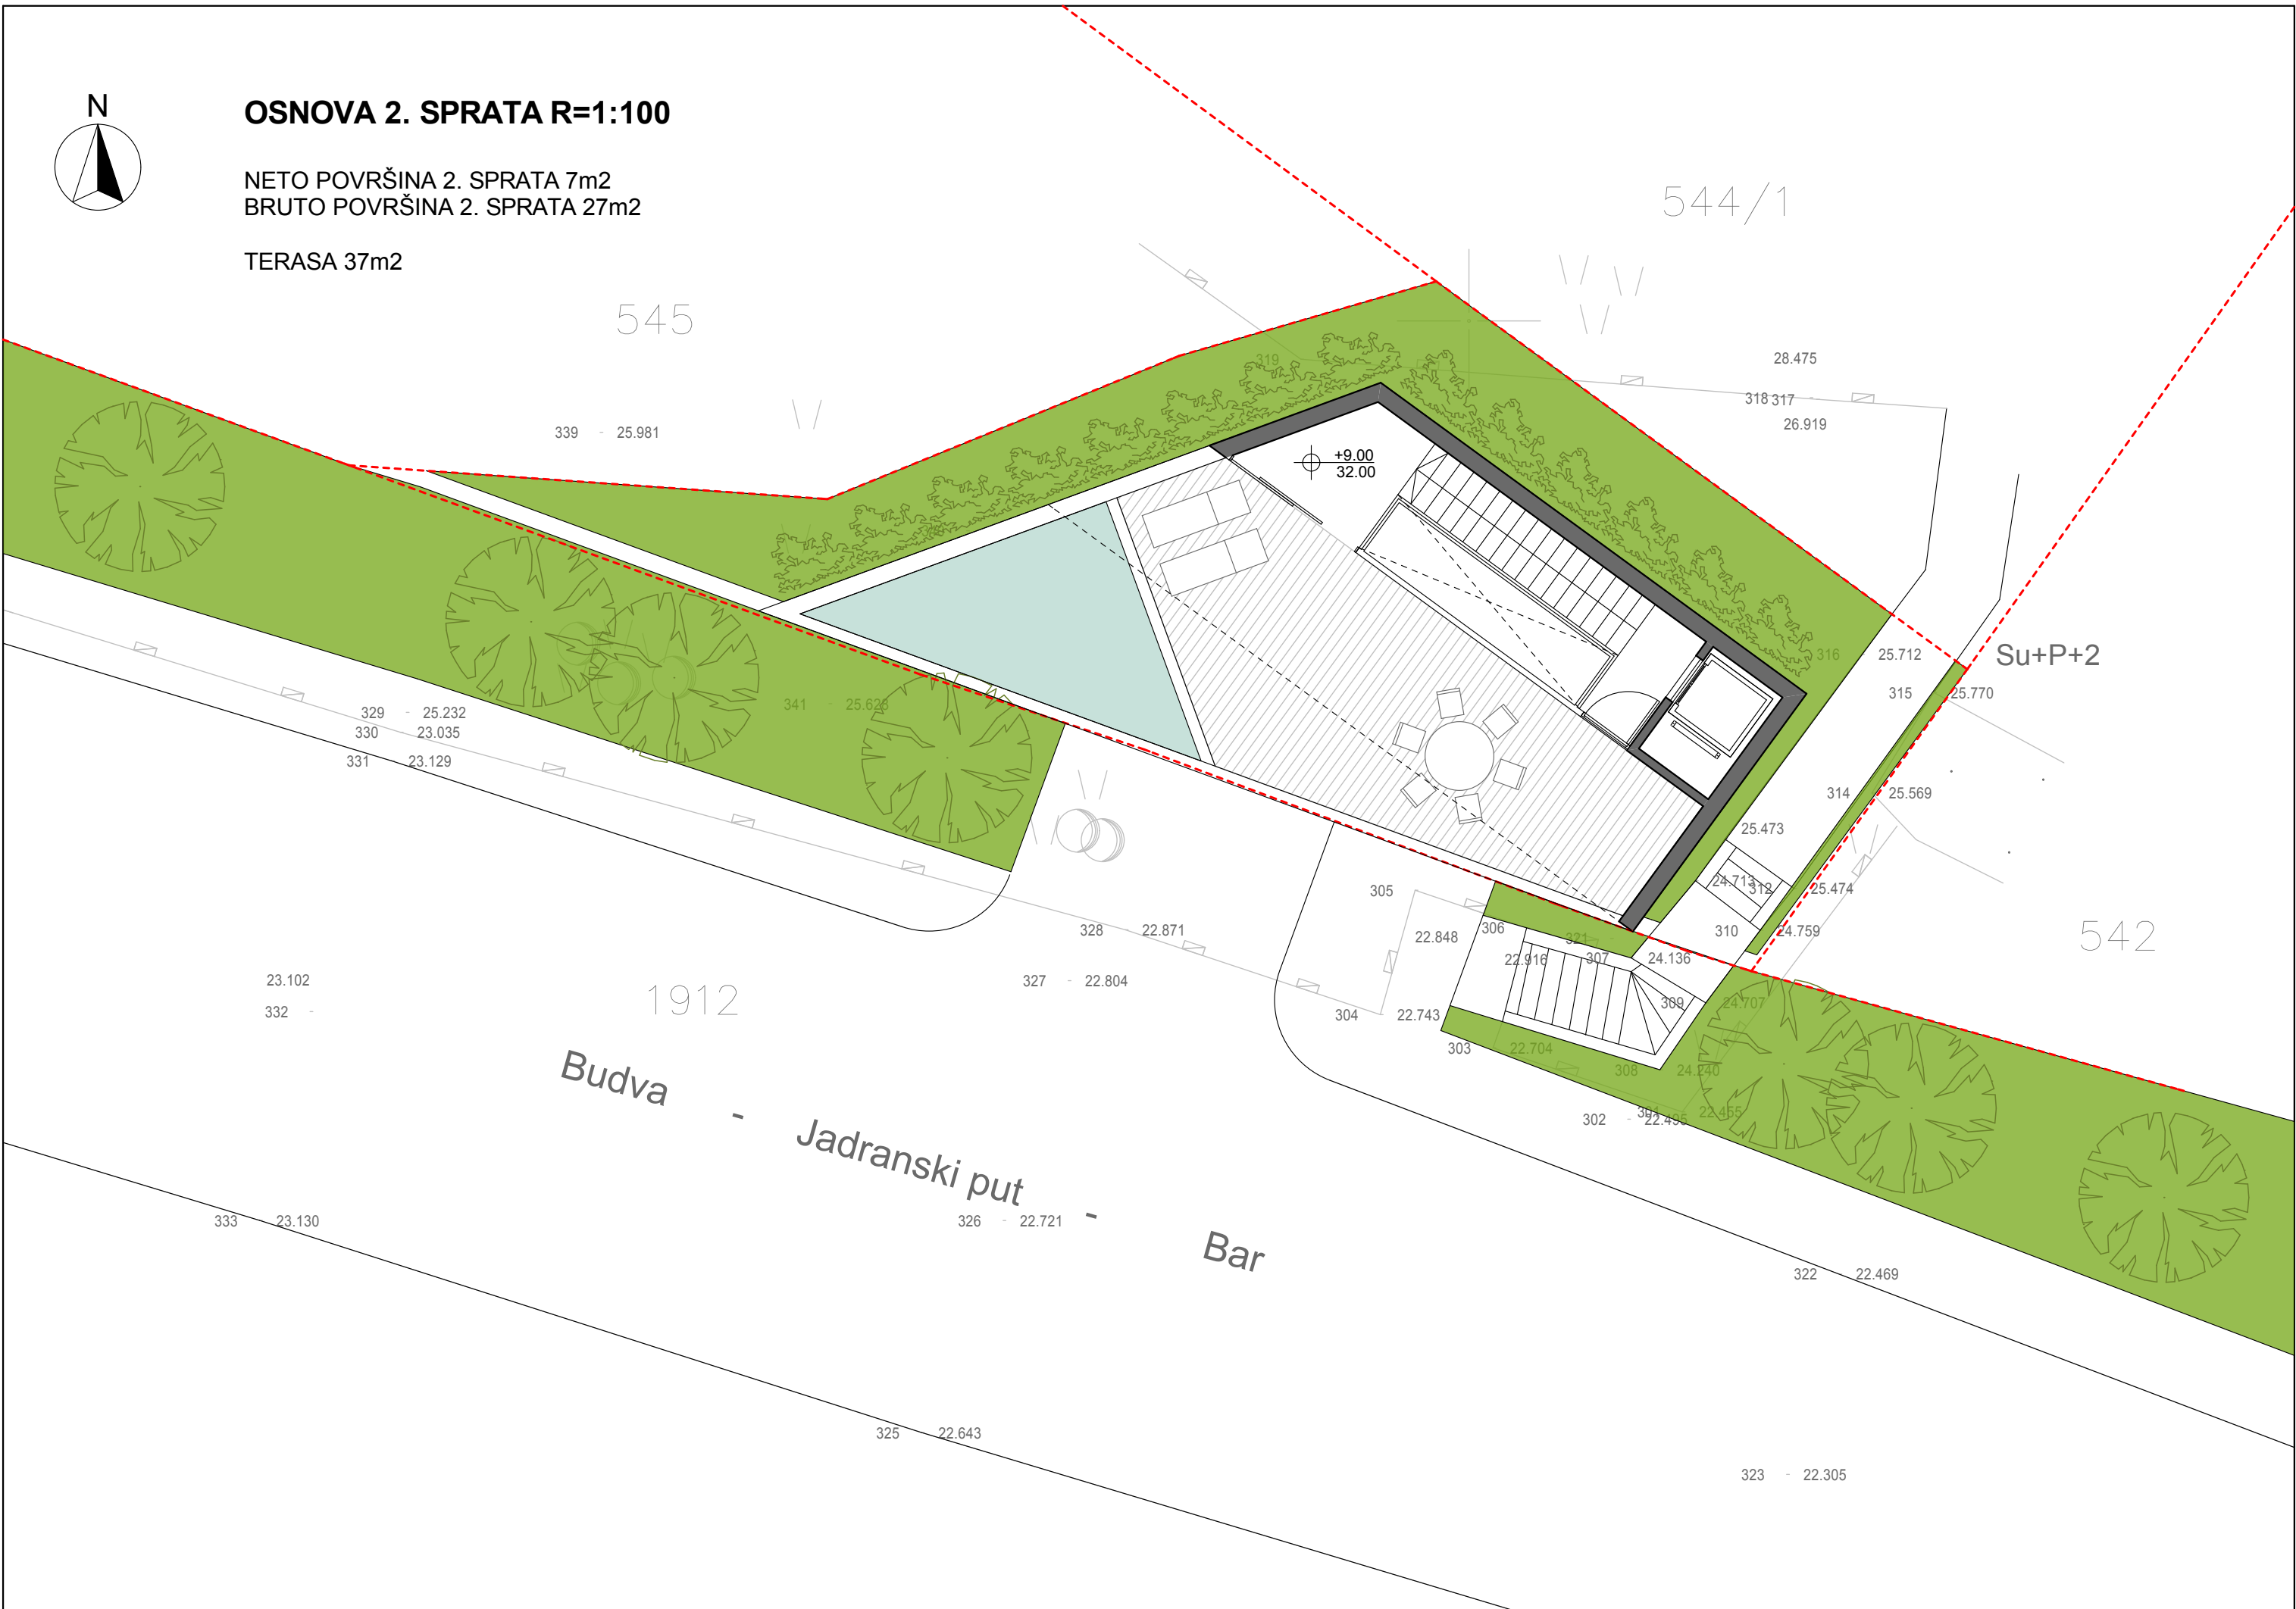



VILLA VISTA



VILLA VISTA



VILLA VISTA





